



# TOWN OF PLAINVILLE

## SELECT BOARD

TOWN CLERK  
PLAINVILLE  
RECEIVED

2023 AUG 16 AM 11:09

### NOTICE OF PUBLIC HEARING

The Plainville Select Board will hold a Public Hearing on **Monday, August 28, 2023**, at 7:00 pm in the Plainville Town Hall, 190 South Street, 1<sup>st</sup> floor meeting room. All interested parties are invited to attend. This is in response to a joint petition from **Massachusetts Electric Company d/b/a National Grid and Verizon New England, Inc.** for permission to locate poles, wires, and fixtures, including the necessary sustaining and protecting fixtures, along and across the following public way:

#### **Berry Street**

**Install one JO pole on Berry Street. Beginning at a point approximately zero feet East of the centerline of the intersection of South Street and Berry Street and continuing approximately 460 feet in an East direction. Install Pole 3-50 (40' C2) on the East side of the driveway at 5 Berry St.**

**Location approximately as shown on plan attached.**

Wherefore it prays that after due notice and hearing as provided by law, it be granted a location for and permission to erect and maintain poles and wires, together with such sustaining and protecting fixtures as it may find necessary; said poles to be erected substantially in accordance with the plan filed herewith marked:

#### **BERRY STREET-PLAINVILLE MASSACHUSETTS No. 30694322**

Also for permission to lay and maintain underground laterals, cables and wires in the above or intersecting public ways for the purpose of making connections with such poles and buildings as each of said petitioners may desire for distributing purposes.

Your petitioners agree to reserve space for one cross arm at a suitable point on each of said poles for the fire, police, and telephone and telegraph signal wires belonging to the municipality and used by it exclusively for municipal purposes.

#### **THE SELECT BOARD**

Jeffrey Johnson, Chairperson

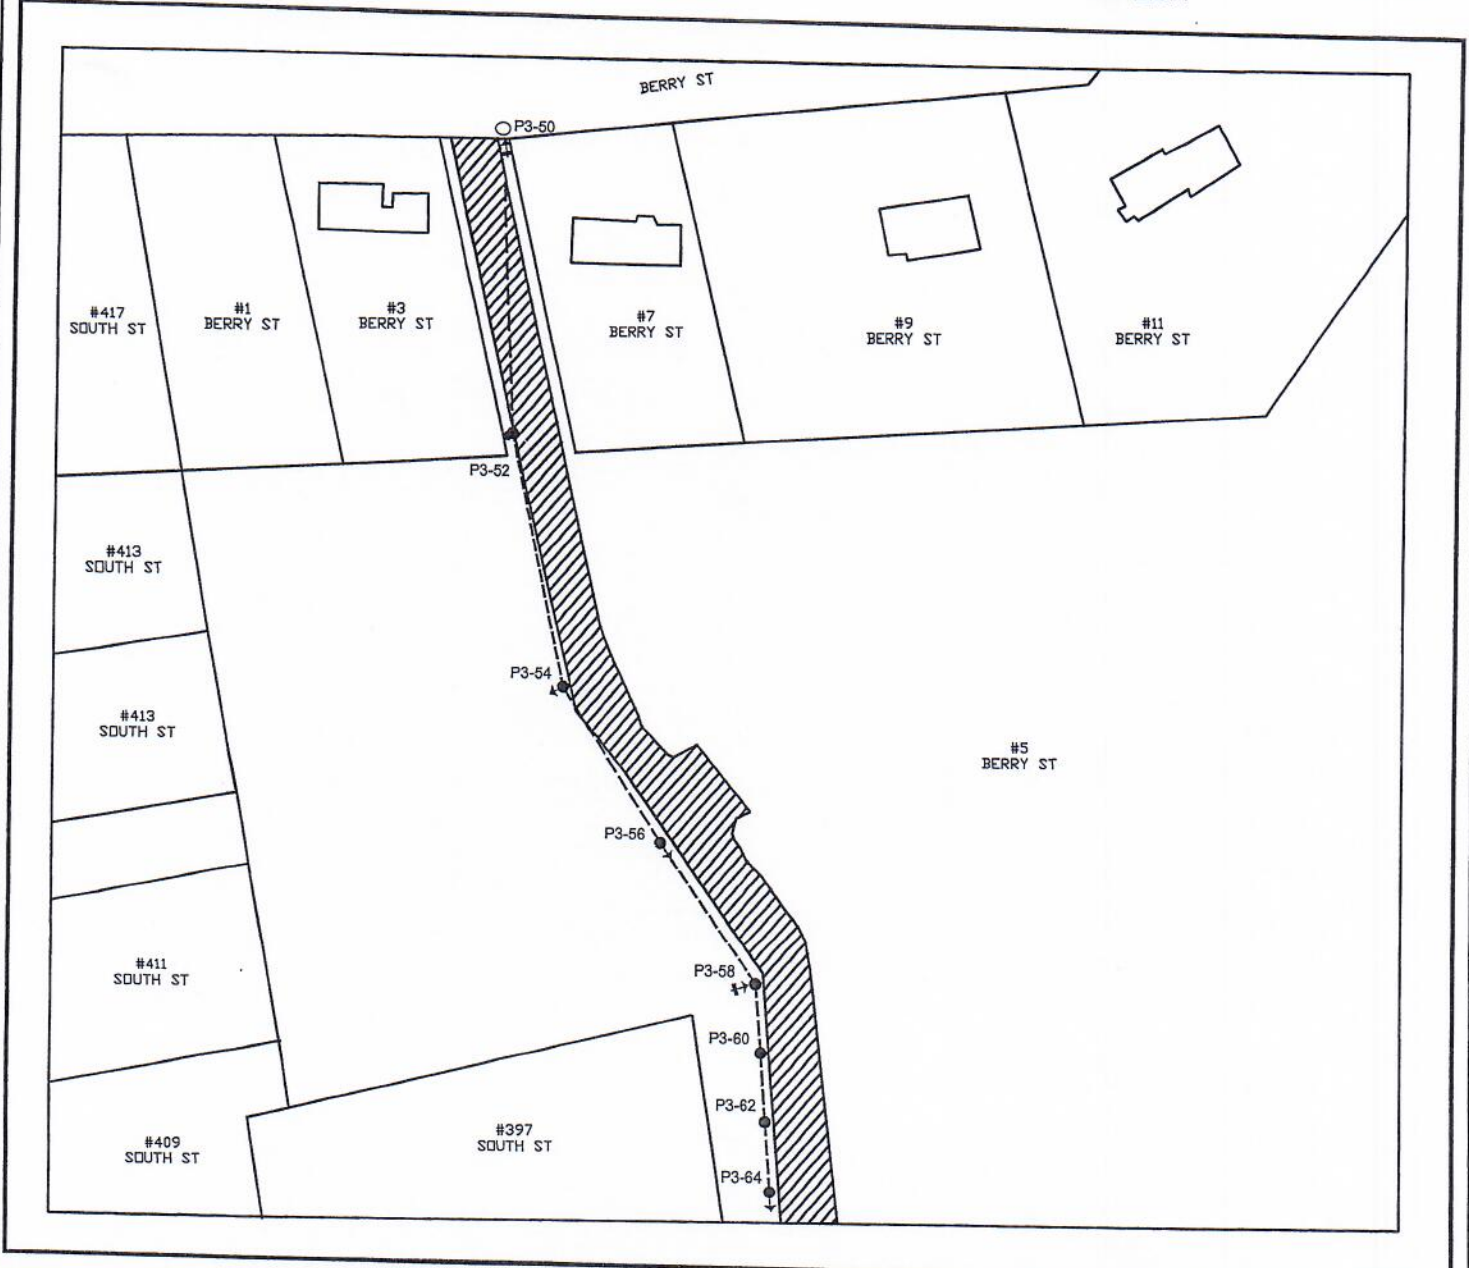
Brian Kelly

Maggie Clarke




TOWN CLERK  
PLAINVILLE  
RECEIVED

2023 AUG 16 AM 11:09

EXHIBIT 'A' NOT TO SCALE  
THE EXACT LOCATION OF  
SAID FACILITIES TO BE  
ESTABLISHED BY AND UPON  
THE INSTALLATION AND  
ERECTION OF THE FACILITIES  
THEREOF.



LEGEND

-  EXISTING JOINTLY OWNED POLE
-  PROPOSED JOINTLY OWNED POLE
-  EXISTING OH CONDUCTOR

PETITION SKETCH  
5 BERRY ST, PLAINVILLE MA

Date: 2/8/2023  
Designer: T. CARLEY  
W/R: 30694322

SKETCH TO ACCOMPANY EASEMENT:  
INSTALL NEW POLE 3-50 FOR NEW CUSTOMER SERVICE  
(DG SITE)

